



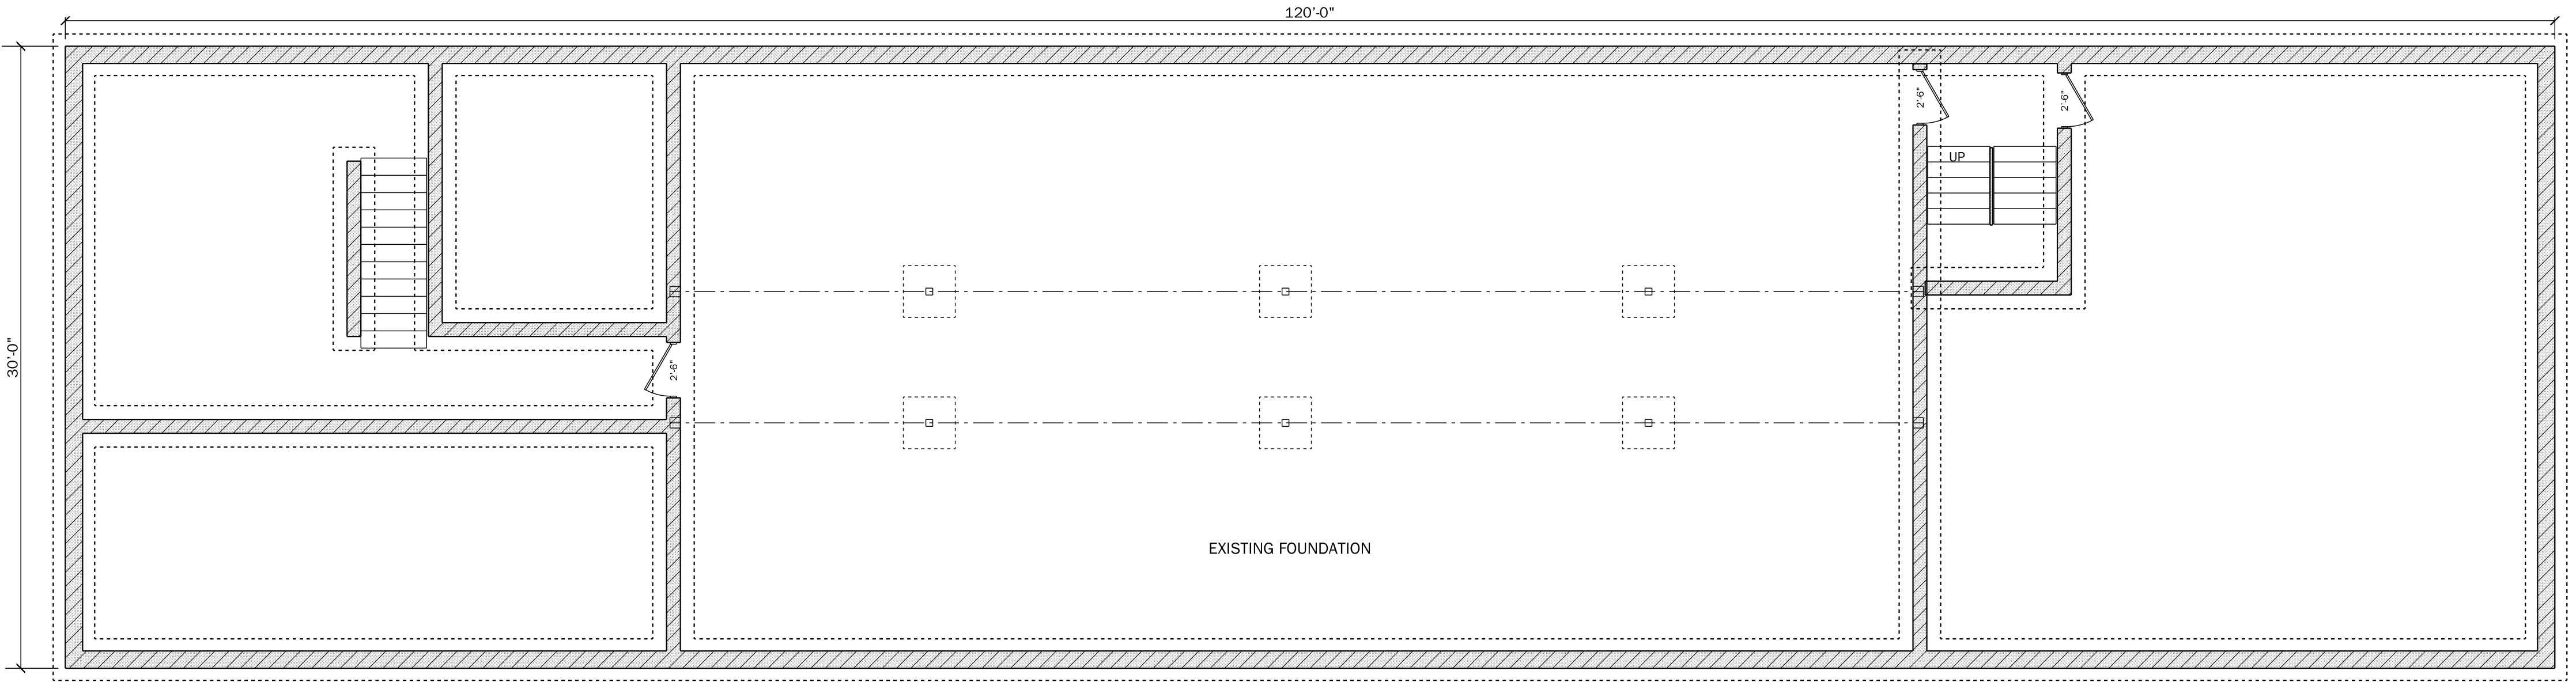


Foundation
SCALE: 3/16" = 1'-0"

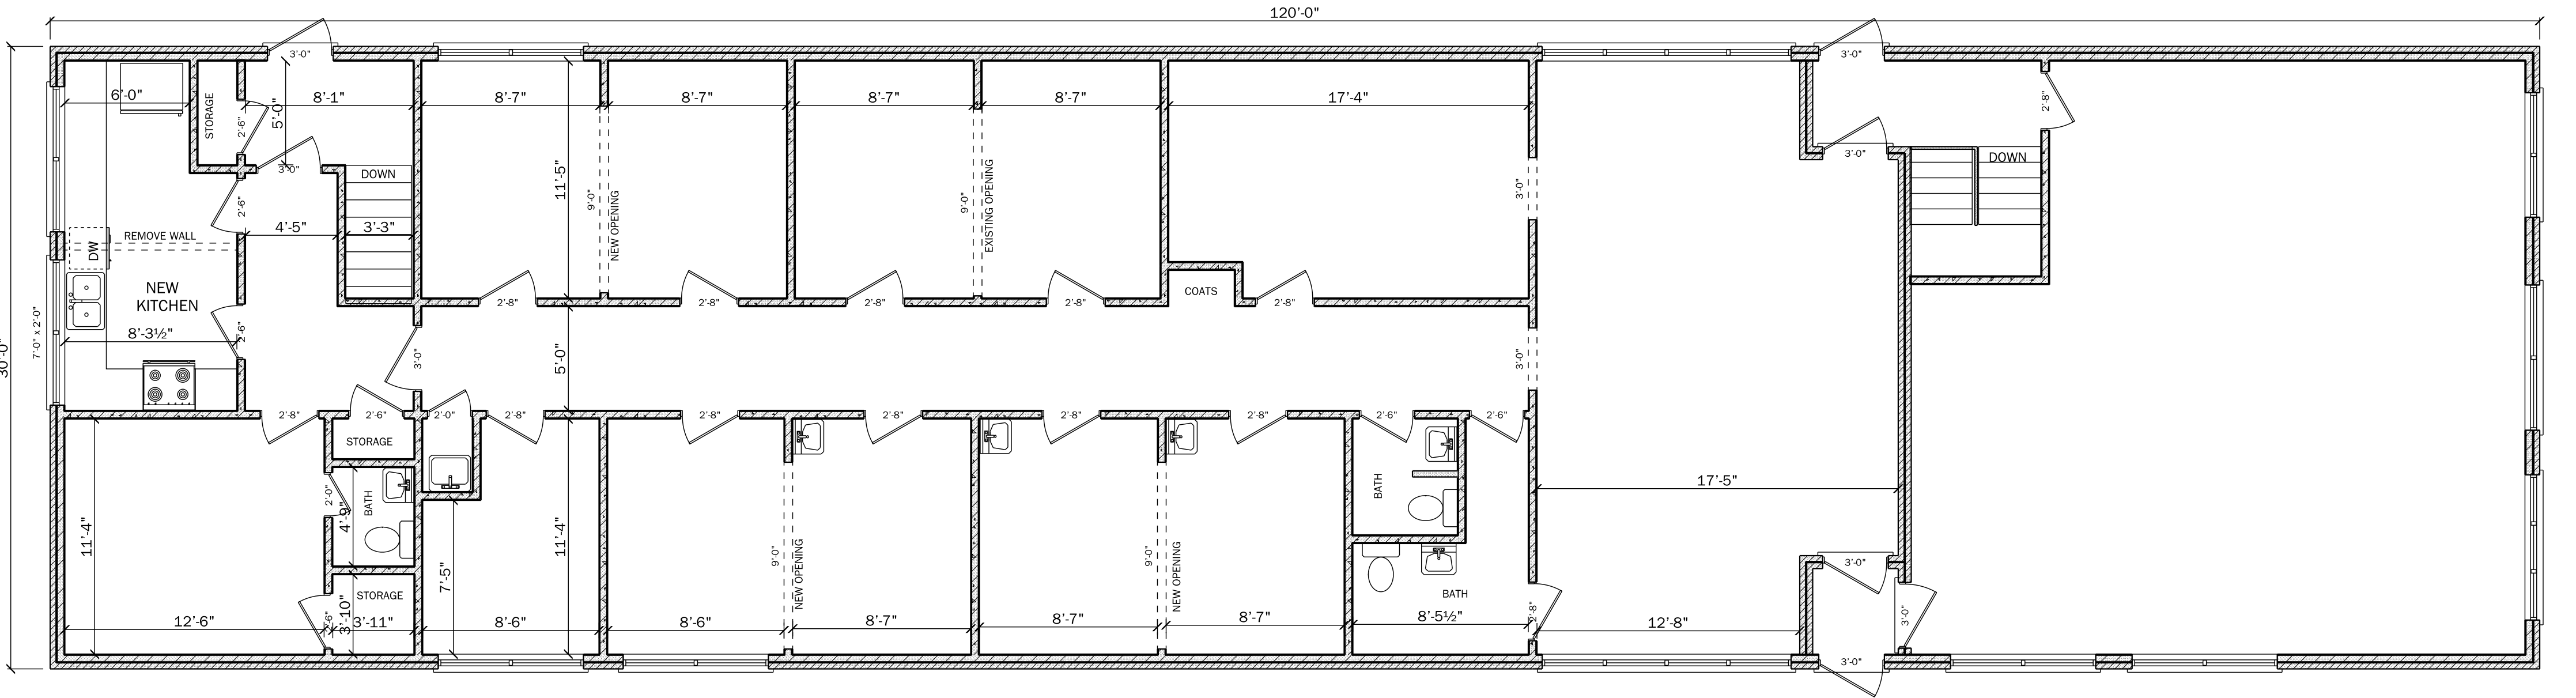

First Floor
SCALE: 3/16" = 1'-0"

Project Address	2737 North 49th Lincoln, Nebraska
Remodel	
APPROVED BY	

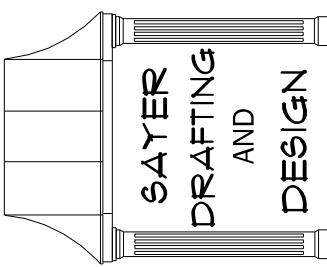

By Paul Sayer 402-560-5016
THESE PLANS ARE THE PROPERTY
OF THE OWNER LISTED ABOVE.
OWNER TO VERIFY ALL DIMENSIONS
AND CONDITIONS PRIOR TO
CONSTRUCTION.
OWNER ASSUMES ALL LIABILITIES OF
DESIGN AND CONSTRUCTION THEREOF.
THIS DOCUMENT IS NOT TO BE REPRODUCED
OR TRANSMITTED IN ANY FORM OR BY ANY
MEANS, ELECTRONIC OR MECHANICAL,
INCLUDING PHOTOCOPYING, RECORDING,
OR BY ANY INFORMATION STORAGE AND
RETRIEVAL SYSTEMS, WITHOUT THE
WRITTEN PERMISSION OF THE OWNER.

First Floor

DATE:
Friday, March 22, 2019

PAGE:
1/1